




Water-wise and Fire-smart Gardens

Low Water-use Plants for Full Sun to Part Shade Conditions


PLANT KEY

Plant Symbol Botanical Name / Common Name



Large Shrubs

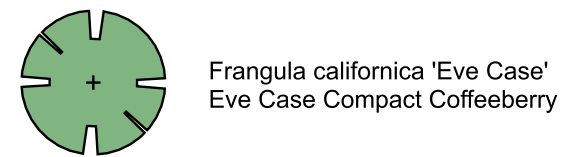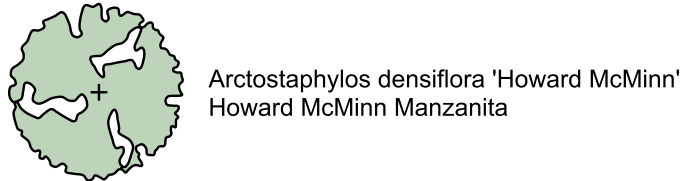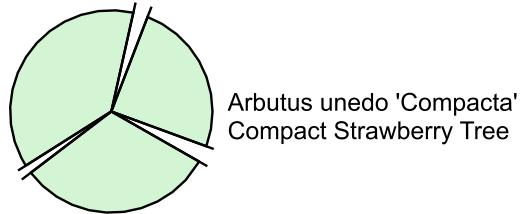


Medium Shrubs

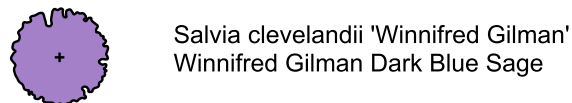

Perennials

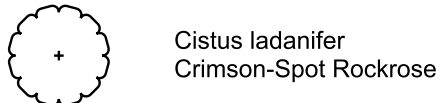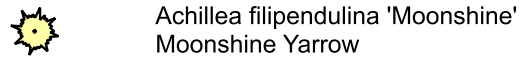

Downspout Connected to Drain Pipe
Underground & Directed Toward Rain Garden
Sleeve Under Path Approximate Location
Adjust Based on Site Conditions

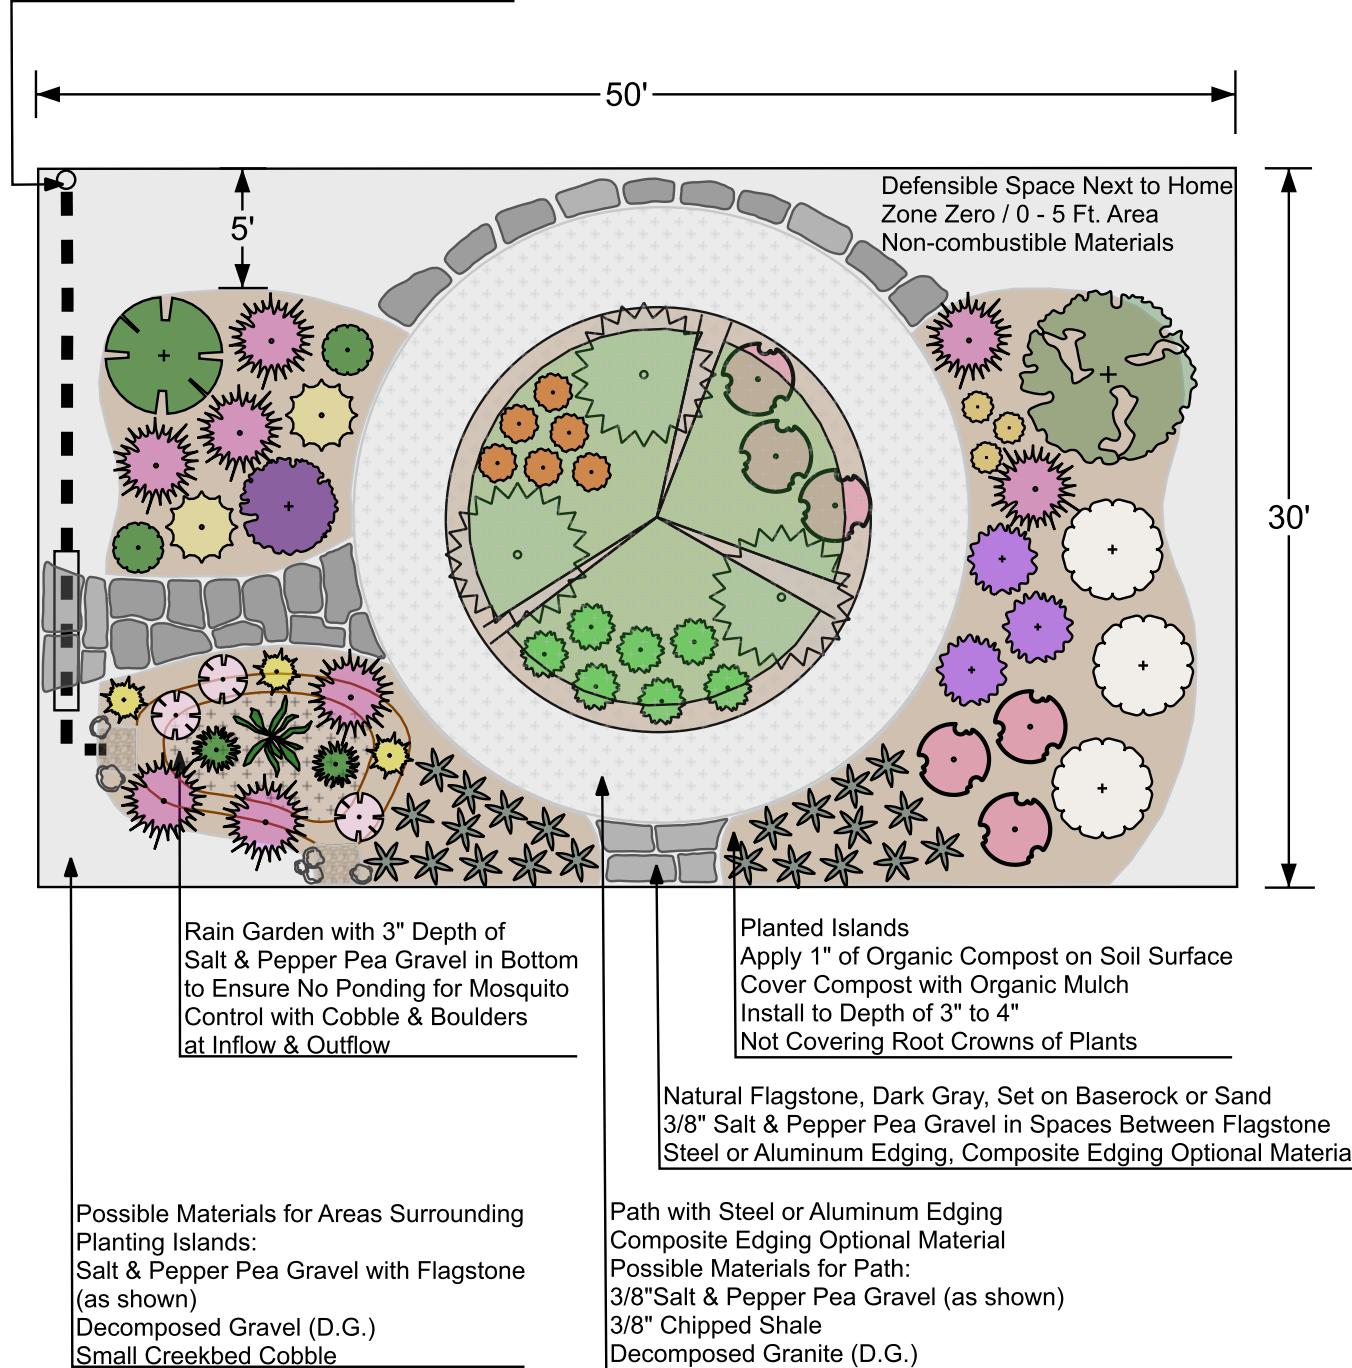

PLANT KEY

Botanical Name / Common Name

Plant Symbol

Perennials (cont'd)

Chondropetalum tectorum
Cape Rush



Coreopsis lanceolata
Laceleaf Coreopsis



Dymondia margaretae
Dymondia



Gaillardia x grandiflora
Blanket Flower



Helianthemum nummularium 'Single Yellow'
Sunrose



Lessingia filaginifolia 'Silver Carpet'
California Beach Aster



Teucrium chamaedrys
Germander



Verbena lilacina 'De La Mina'
De La Mina Verbena



Ornamental Grasses


Festuca idahoensis 'Siskyou Blue'
Siskyou Blue Idaho Fescue



Juncus patens 'Elk Blue'
Elk Blue California Gray Rush




Muhlenbergia capillaris
Pink Muhly

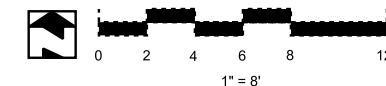

Plan is To-scale When Printed
on 11" x 17" Paper

Cheryl Buckwalter
Landscape Liaisons
Consultant, Educator, &
Residential Designer
landscapeliaisons@gmail.com
(916) 207-8787

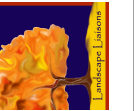

SHEET DESCRIPTION:
Water-wise and Fire-smart Gardens
Conceptual Planting Plan

PROJECT:
Water Smart Landscapes in Larkfield

**CALIFORNIA
AMERICAN WATER**

REVISIONS:
N/A

DATE:
2022

JOB NUMBER:
Job #1

DRAWN BY:
CB

CHECKED BY:
LP

SCALE:
1" = 8'

SHEET:
1