


PLAN

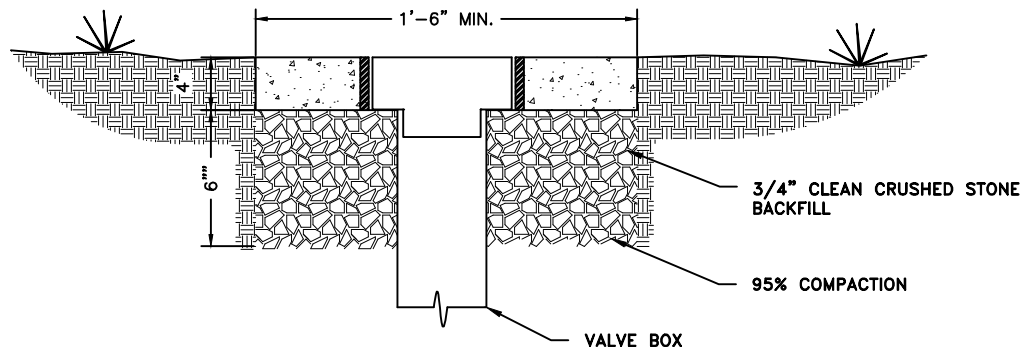

SECTION A-A

CONCRETE VALVE BOX PAD DETAIL

NOTE:

- IF PAD IS NOT TO BE POURED IMMEDIATELY AFTER VALVE BOX INSTALLATION, HOLE SHOULD BE BACKFILLED TO GRADE WITH 3/4" CLEAN CRUSHED STONE BACKFILL.

REVISIONS
REV 1 - 6/22/10
6/13 - MSG EDITS
7/14 - MSG EDITS
1/16 - MSG EDITS

AMERICAN WATER MILITARY SERVICES GROUP
CIVIL
CONCRETE VALVE BOX PAD
DETAIL

AMERICAN WATER MILITARY SERVICES GROUP
CAMDEN, NJ 08102

AMERICAN WATER M.S.G.
1 WATER STREET
CAMDEN, NJ 08102



DRAWN BY J. ABRERA
PROJECT ENG'R PDK
APPROVED

DATE 05-03-2010
PROJECT N/A

USE DIMENSIONS ONLY
SCALE N.T.S.

USE APPROVED DRAWINGS ONLY
FOR CONSTRUCTION PURPOSES

MSG-W-04

FINAL

MSG-W-04