



PLANT KEY

Symbol Botanical Name / Common Name

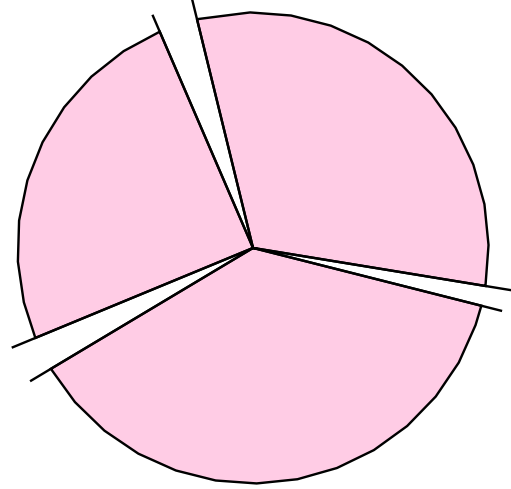


Chitalpa tashkentensis 'Pink Dawn'
Chitalpa

Large Shrubs

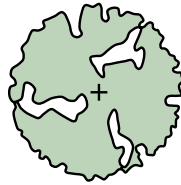


Arctostaphylos densiflora 'Howard McMinn'
Howard McMinn Manzanita

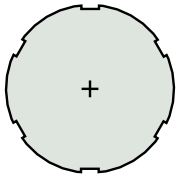


Frangula californica 'Eve Case'
Eve Case Compact Coffeeberry


Medium Shrubs

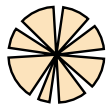

Leonotis leonurus
Lion's Tail

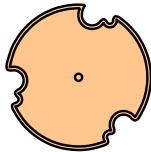



Mimulus aurantiacus
Sticky Monkey Flower

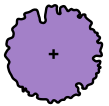

Salvia clevelandii 'Winnifred Gilman'
Winnifred Gilman Dark Blue Sage



Phlomis fruticosa
Jerusalem Sage

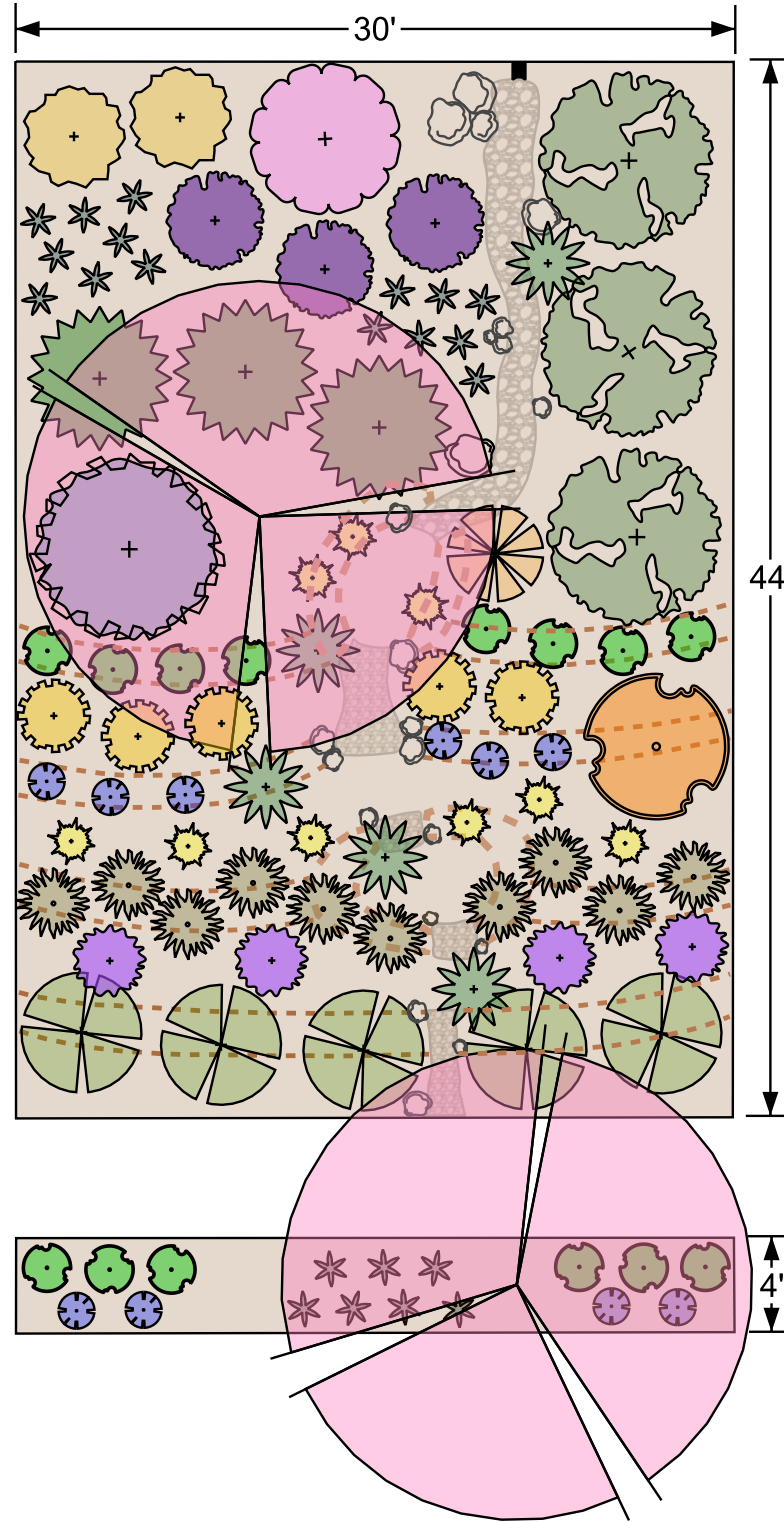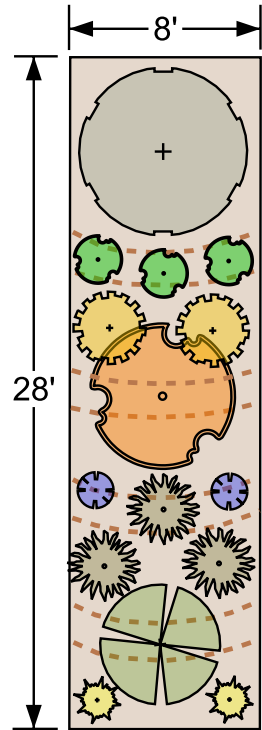

PLANT KEY


Botanical Name / Common Name Symbol

Small Shrubs


Mahonia repens
Creeping Mahonia




Ceanothus var. griseus 'Yankee Point'
Yankee Point Ceanothus

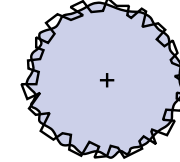


Cistus 'Sunset'
Sunset Rockrose

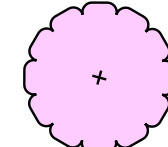

Coprosma x kirkii
Creeping Mirror Plant

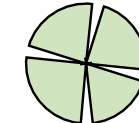

Rosmarinus officinalis 'Prostratus'
Prostrate Rosemary

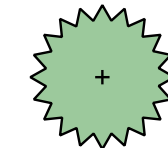


Perennials

Achillea filipendulina 'Cloth of Gold'
Moonshine Yarrow



Chondropetalum tectorum
Cape Rush

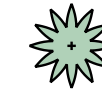

Nepeta faassenii
Catmint



Penstemon heterophyllus
Foothill Penstemon



Teucrium x lucidrys 'Prostratum'
Prostrate Trailing Germander




Ornamental Grasses

Festuca glauca 'Elijah Blue'
Elijah Blue Fescue



Muhlenbergia rigens
Deer Grass

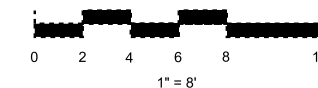

Lose the Lawn, Use the Rain

Cheryl Buckwalter
Landscape Liaisons
Consultant, Educator, & Designer
landscapeliaisons@gmail.com
(916) 207-8787

SHEET DESCRIPTION:
Lose the Lawn, Use the Rain
Planting Plan

PROJECT:
Water Smart Landscapes in Sacramento
CALIFORNIA AMERICAN WATER

REVISIONS:
N/A

DATE:
2021 / 2022

JOB NUMBER:
Theme #1

DRAWN BY:
CB

CHECKED BY:
CB

SCALE:
1" = 8'

SHEET:
1