

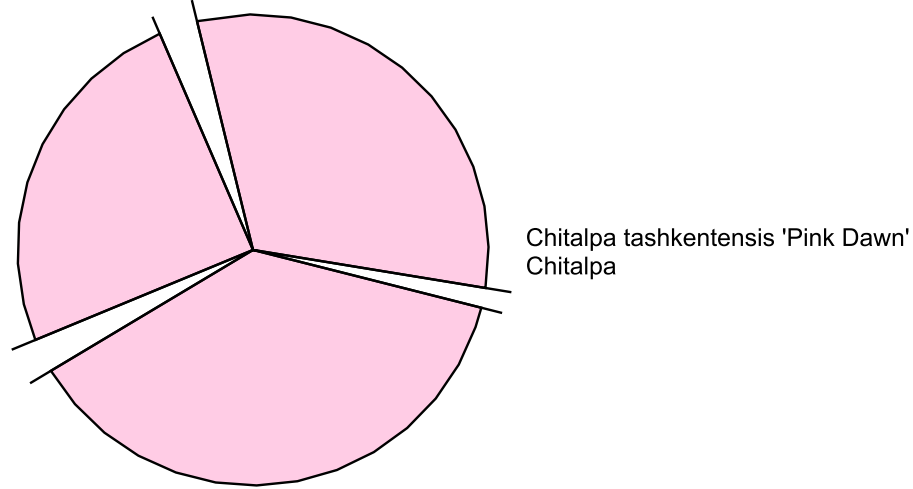


**PLANT KEY**




Symbol Botanical Name / Common Name

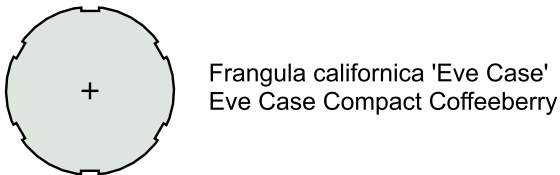

**Large Shrubs**

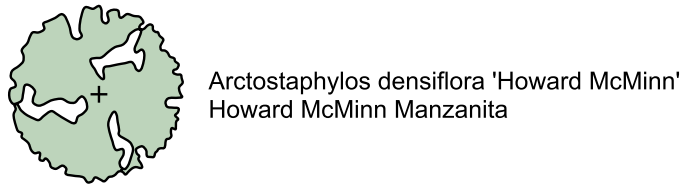


**Medium Shrubs**

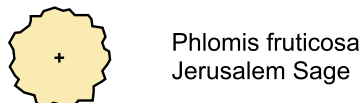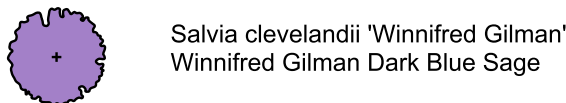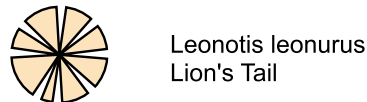

**Slow the Flow of Rainwater with Berms, Basins, & Rain Gardens**

Rain Water from Downspout Directed to Creekbed with Riverbed Cobble Mixed Sizes & Boulders

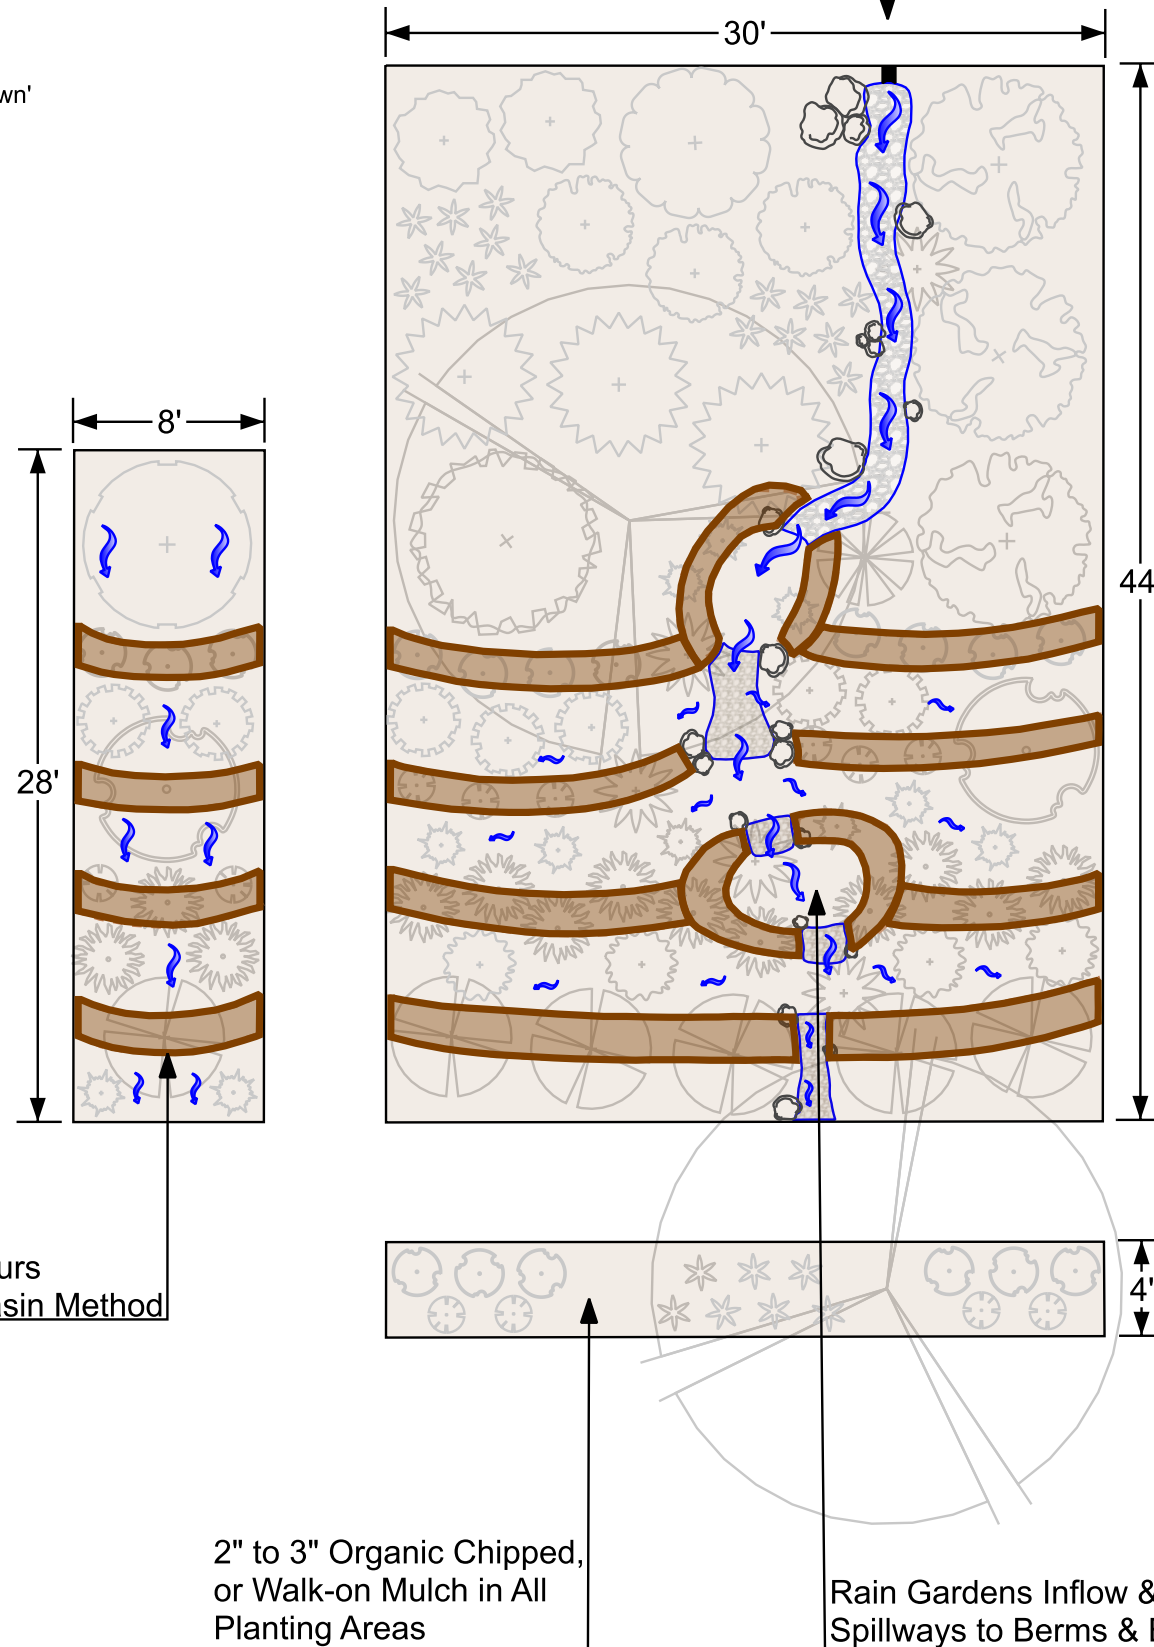

**PLANT KEY**


Botanical Name / Common Name Symbol

**Small Shrubs**


Mahonia repens  
Creeping Mahonia




Ceanothus var. griseus 'Yankee Point'  
Yankee Point Ceanothus

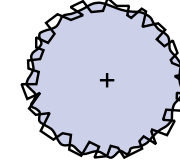


Cistus 'Sunset'  
Sunset Rockrose

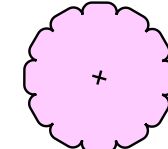

Coprosma x kirkii  
Creeping Mirror Plant

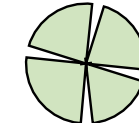

Rosmarinus officinalis 'Prostratus'  
Prostrate Rosemary

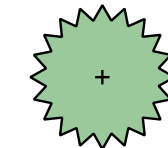

**Perennials**

Achillea filipendulina 'Cloth of Gold'  
Moonshine Yarrow



Chondropetalum tectorum  
Cape Rush



Nepeta faassenii  
Catmint



Penstemon heterophyllus  
Foothill Penstemon



Teucrium x lucidrys 'Prostratum'  
Prostrate Trailing Germander




**Ornamental Grasses**

Festuca glauca 'Elijah Blue'  
Elijah Blue Fescue



Muhlenbergia rigens  
Deer Grass

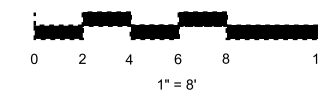

**Lose the Lawn, Use the Rain**

Cheryl Buckwalter  
Landscape Liaisons  
Consultant, Educator, & Designer  
landscapeliaisons@gmail.com  
(916) 207-8787

**SHEET DESCRIPTION:**  
Lose the Lawn, Use the Rain  
Berms, Basins & Rain Gardens

**PROJECT:**  
Water Smart Landscapes in Sacramento  
CALIFORNIA  
AMERICAN WATER

**REVISIONS:**  
N/A

**DATE:**  
2021 / 2022

**JOB NUMBER:**  
Theme #1

**DRAWN BY:**  
CB

**CHECKED BY:**  
CB

**SCALE:**  
1" = 8'

**SHEET:**  
2